




RYOLIT

BYTOVÝ DŮM

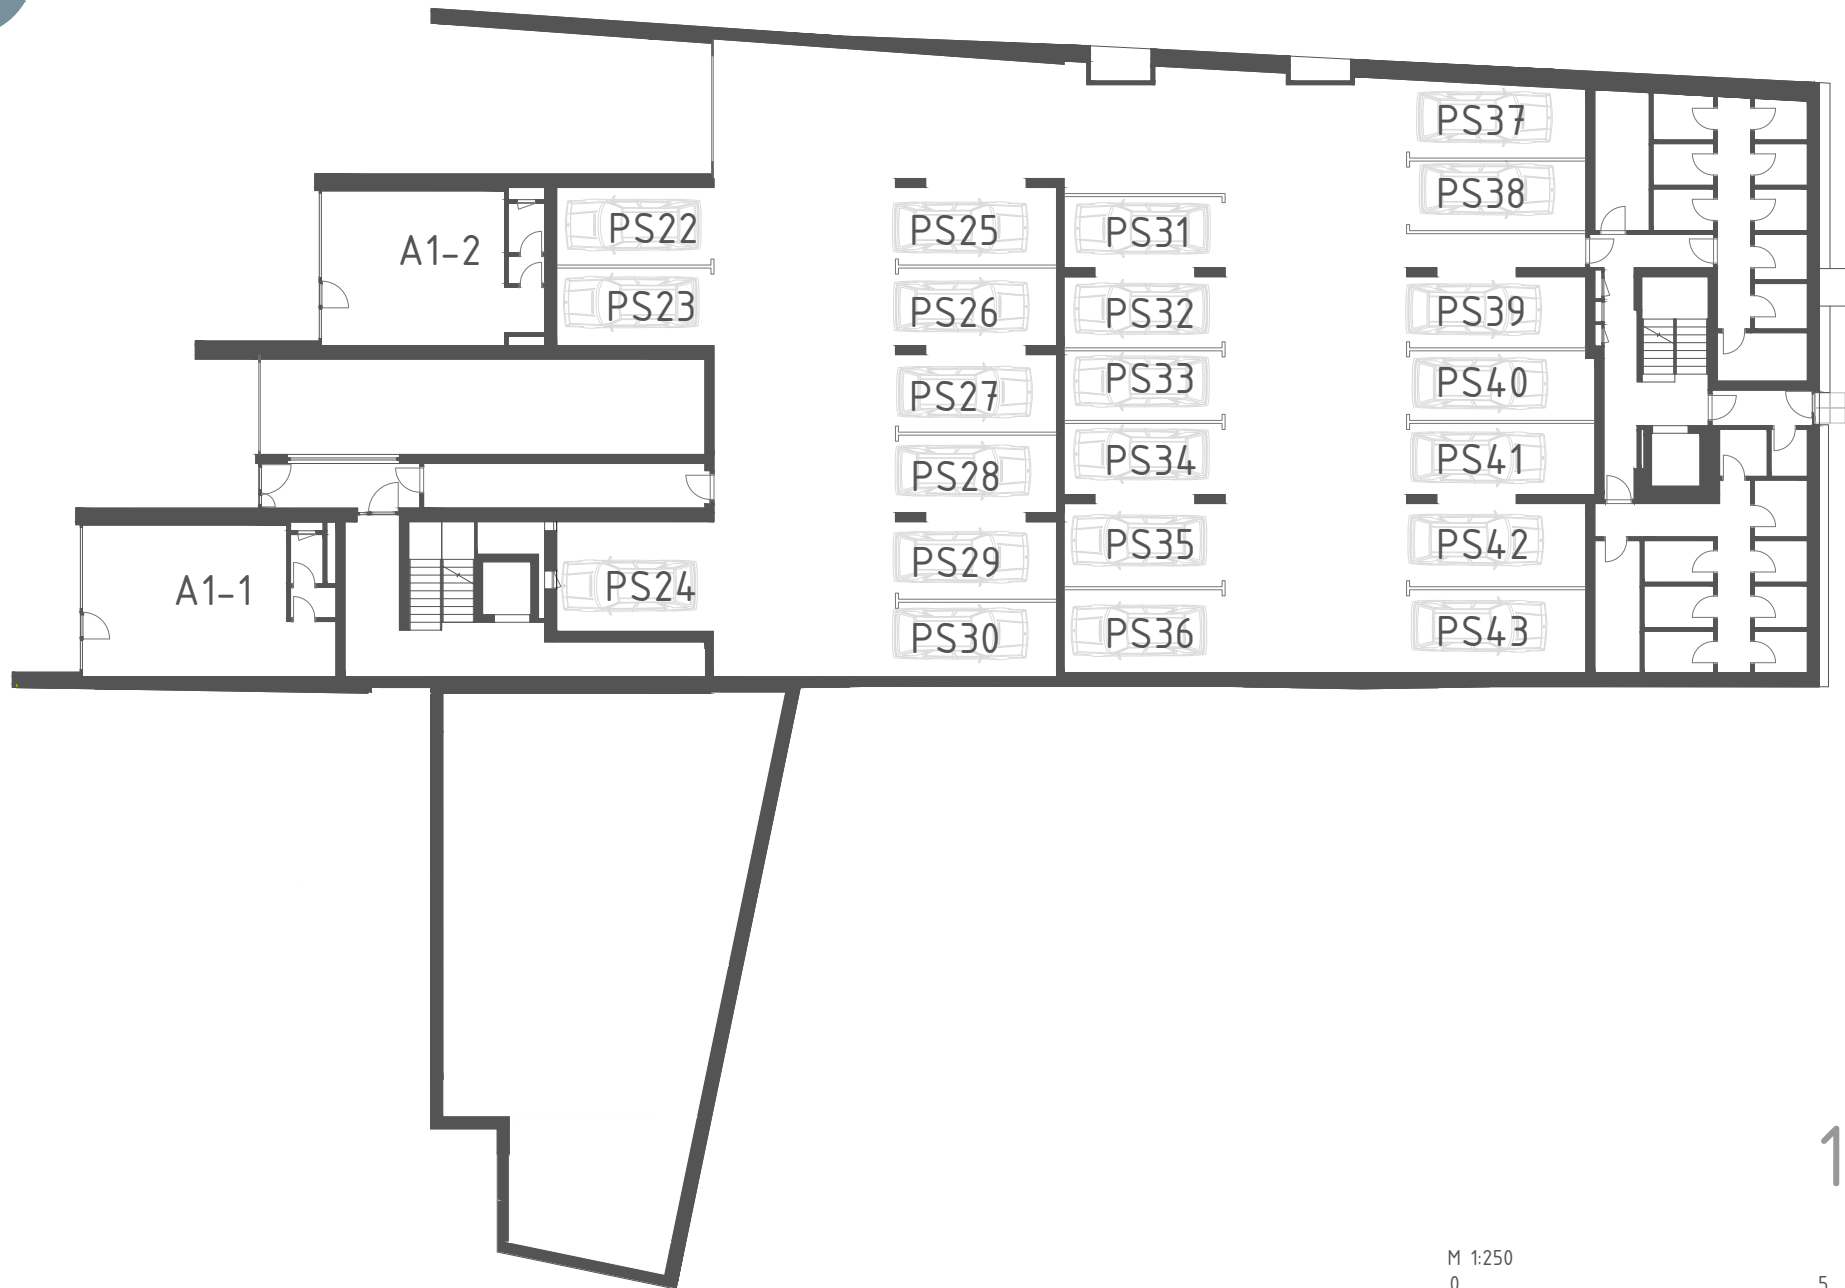

1.NP

M 1:250
0



5

